



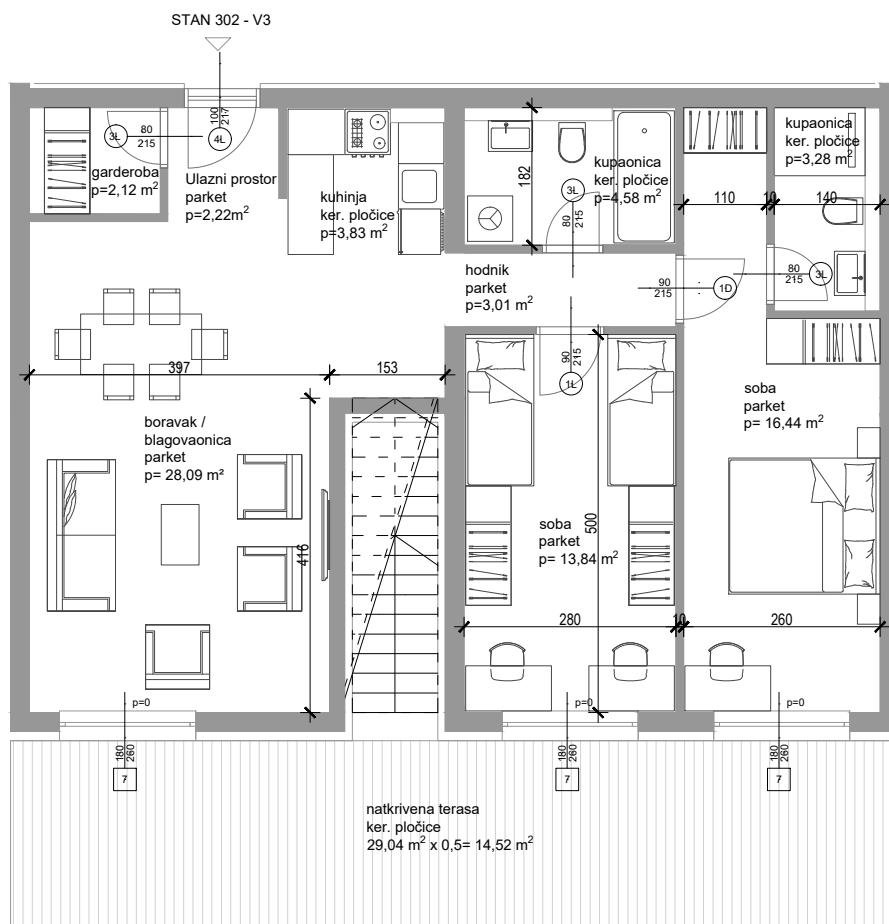


Tlocrt stana 302-V3 - TREĆI KAT

0 0.5 1.5 3

Širina zidarskog otvora
visina zidarskog otvora

5M 1:100

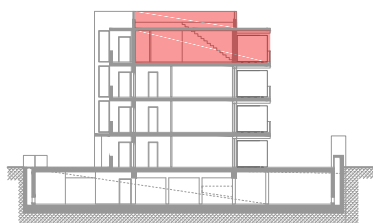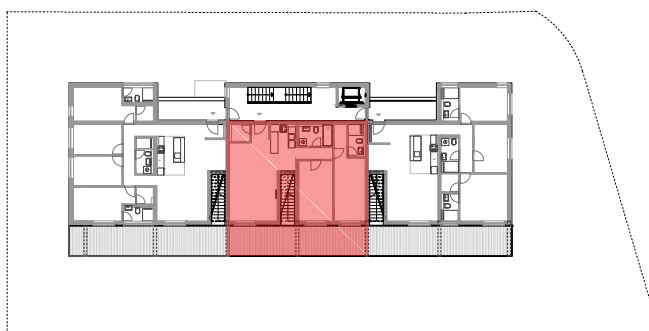


Položaj u zgradi

TREĆI KAT- STAN - 302 - V3



	površina m ²	koef.	NETTO m ²
1 Dnevni boravak / blagovaonica	28.09	1.00	28.09
2 Kuhinja	3.83	1.00	3.83
3 Hodnik	3.01	1.00	3.01
4 Kupaonica	3.28	1.00	3.28
5 Kupaonica	4.58	1.00	4.58
6 Soba	13.84	1.00	13.84
7 Soba	16.44	1.00	16.44
8 Garderoba	2.12	1.00	2.12
9 Ulazni prostor	2.22	1.00	2.22
10 Natkrivena terasa	29.04	0.50	14.52
11 Krovna terasa	88.51	0.25	22.13
12 Garažna parkirna mjesta br. 8 i 9	27.50	0.50	13.75

UKUPNO 222.46 127.81

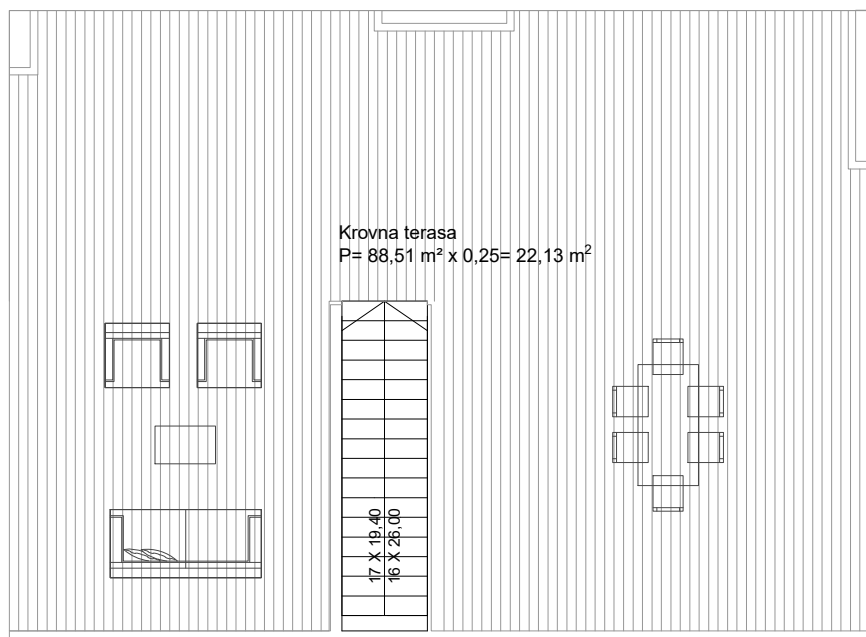

Tlocrt stana 302-V3 - KROVNA TERASA

0 0.5 1.5 3 5M 1:100

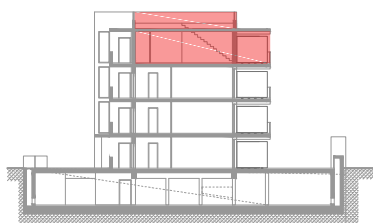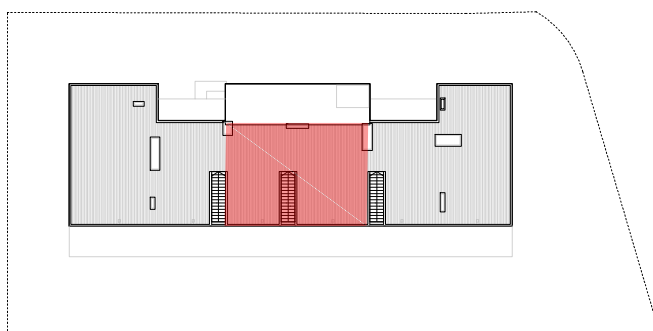


Položaj u zgradi

TREĆI KAT- STAN - 302 - V3

	površina m ²	koef.	NETTO m ²
1 Dnevni boravak / blagovaonica	28.09	1.00	28.09
2 Kuhinja	3.83	1.00	3.83
3 Hodnik	3.01	1.00	3.01
4 Kupaonica	3.28	1.00	3.28
5 Kupaonica	4.58	1.00	4.58
6 Soba	13.84	1.00	13.84
7 Soba	16.44	1.00	16.44
8 Garderoba	2.12	1.00	2.12
9 Ulazni prostor	2.22	1.00	2.22
10 Natkrivena terasa	29.04	0.50	14.52
11 Krovnna terasa	88.51	0.25	22.13
12 Garažna parkirna mjesta br. 8 i 9	27.50	0.50	13.75

UKUPNO 222.46 127.81

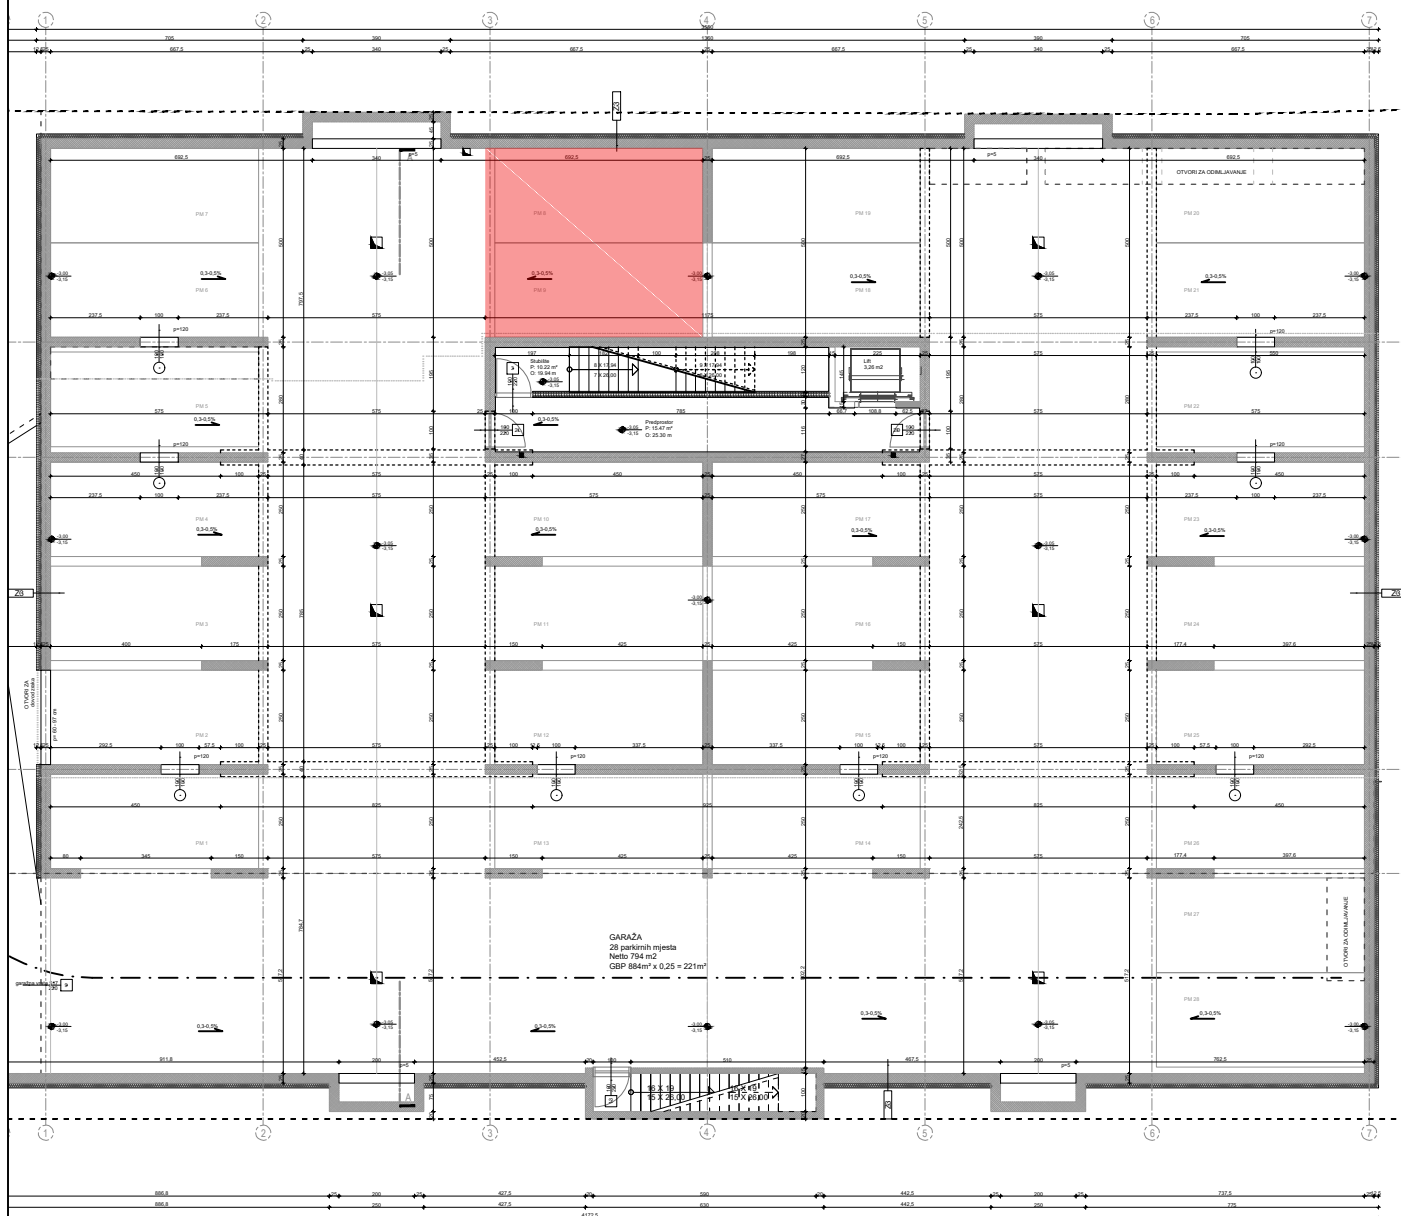

STAN 302-V3 - PARKIRNO MJESTO U GARAŽI

0 1 3 6 10M 1:200

