


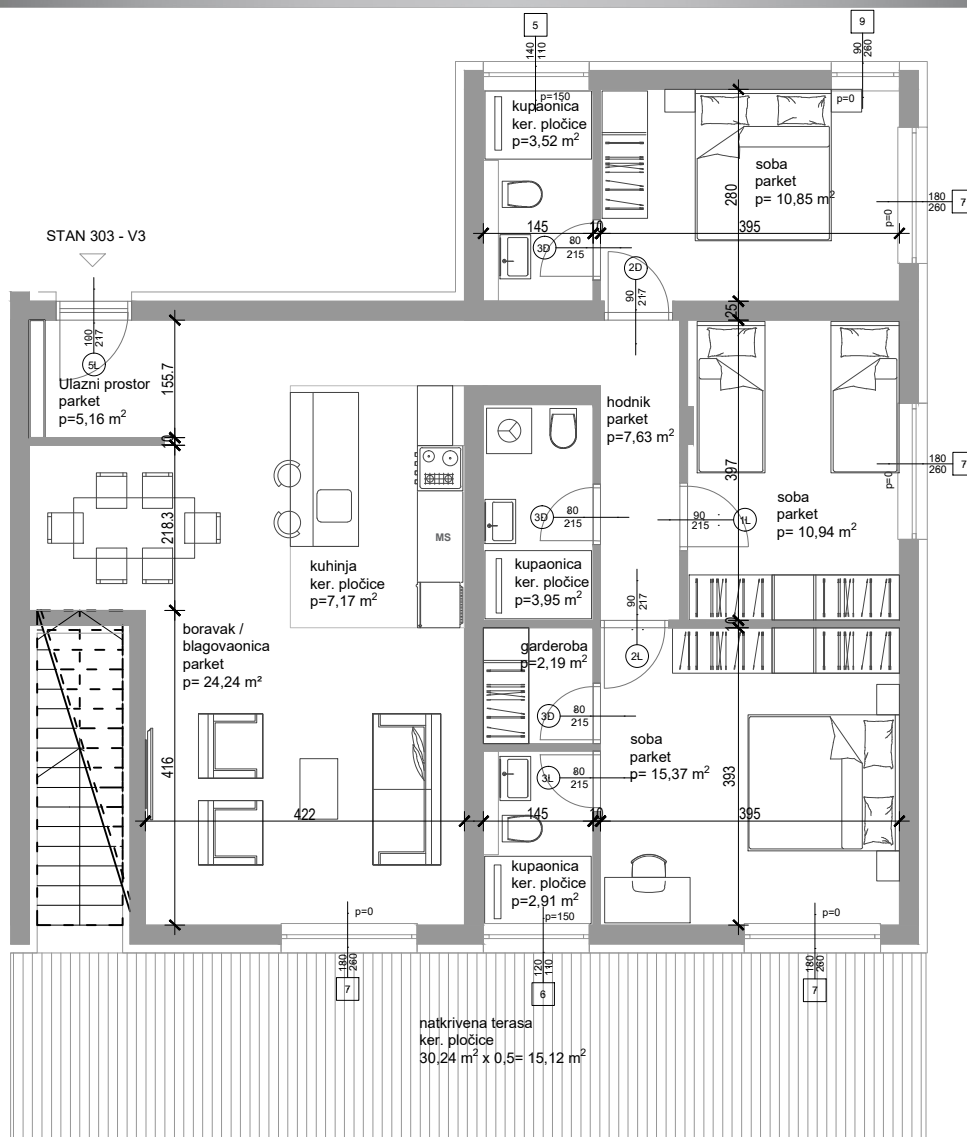

Tlocrt stana 303-V3 - TREĆI KAT

Širina zidarskog otvora
visina zidarskog otvora

0 0.5 1.5 3

5M 1:100



TREĆI KAT- STAN - 303 - V3


površina m² koef. NETTO m²

1	Dnevni boravak / blagovaonica	24.24	1.00	24.24
2	Kuhinja	7.17	1.00	7.17
3	Hodnik	7.63	1.00	7.63
4	Kupaonica	3.52	1.00	3.52
5	Kupaonica	3.95	1.00	3.95
6	Kupaonica	2.91	1.00	2.91
7	Soba	15.37	1.00	15.37
8	Soba	10.94	1.00	10.94
9	Soba	10.85	1.00	10.85
10	Garderoba	2.19	1.00	2.19
11	Ulazni prostor	5.16	1.00	5.16



12	Natkrivena terasa	30.24	0.50	15.12
13	Krovna terasa	111.01	0.25	27.75
14	Garažna parkirna mjesta br. 18 i 19	27.50	0.50	13.75

UKUPNO 262.68 150.55

Položaj u zgradi

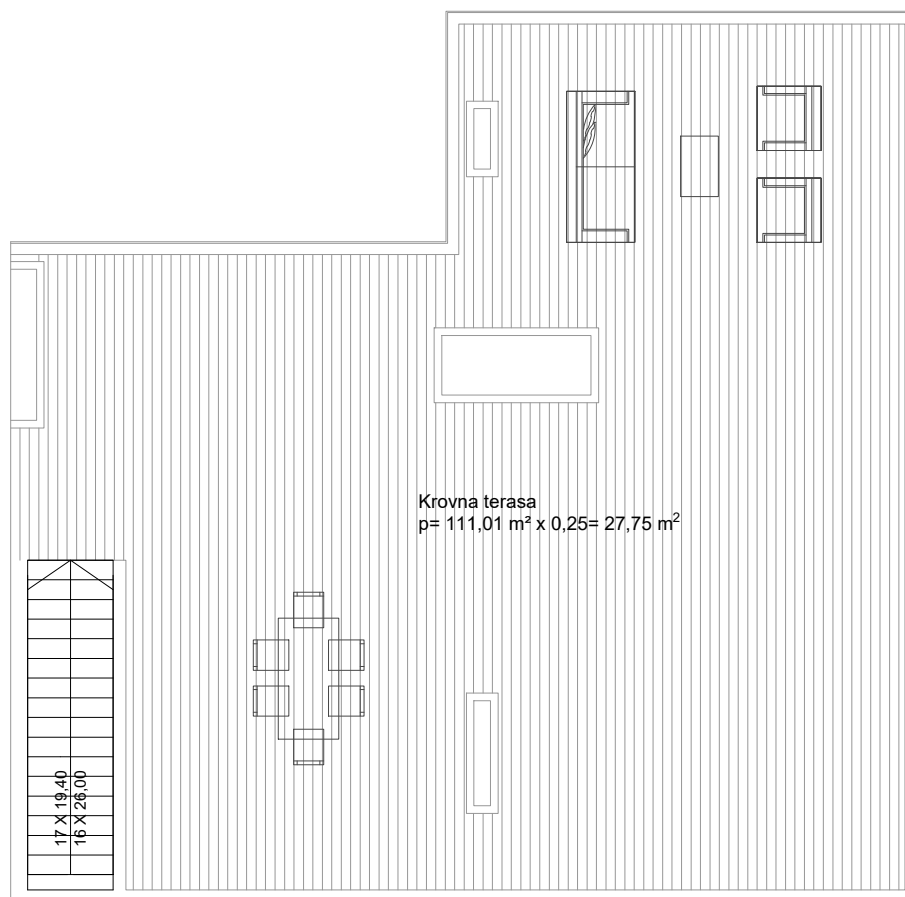

Tlocrt stana 303-V3 - KROVNA TERASA

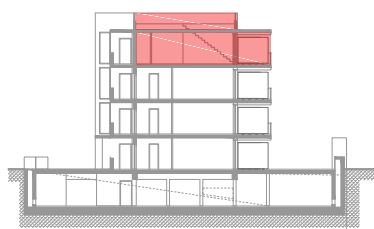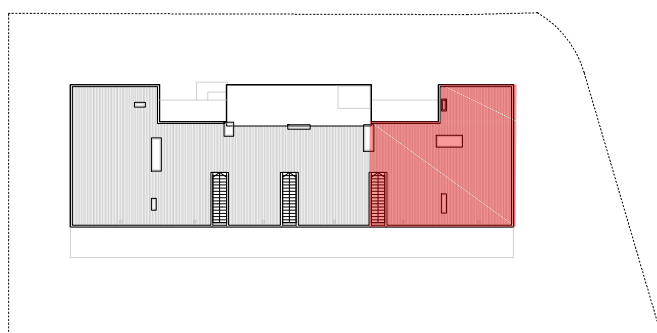


Položaj u zgradi

TREĆI KAT- STAN - 303 - V3

	površina m ²	koef.	NETTO m ²
1 Dnevni boravak / blagovaonica	24.24	1.00	24.24
2 Kuhinja	7.17	1.00	7.17
3 Hodnik	7.63	1.00	7.63
4 Kupaonica	3.52	1.00	3.52
5 Kupaonica	3.95	1.00	3.95
6 Kupaonica	2.91	1.00	2.91
7 Soba	15.37	1.00	15.37
8 Soba	10.94	1.00	10.94
9 Soba	10.85	1.00	10.85
10 Garderoba	2.19	1.00	2.19
11 Ulazni prostor	5.16	1.00	5.16
12 Natkrivena terasa	30.24	0.50	15.12
13 Krovnna terasa	111.01	0.25	27.75
14 Garažna parkirna mjesta br. 18 i 19	27.50	0.50	13.75

UKUPNO 262.68 150.55

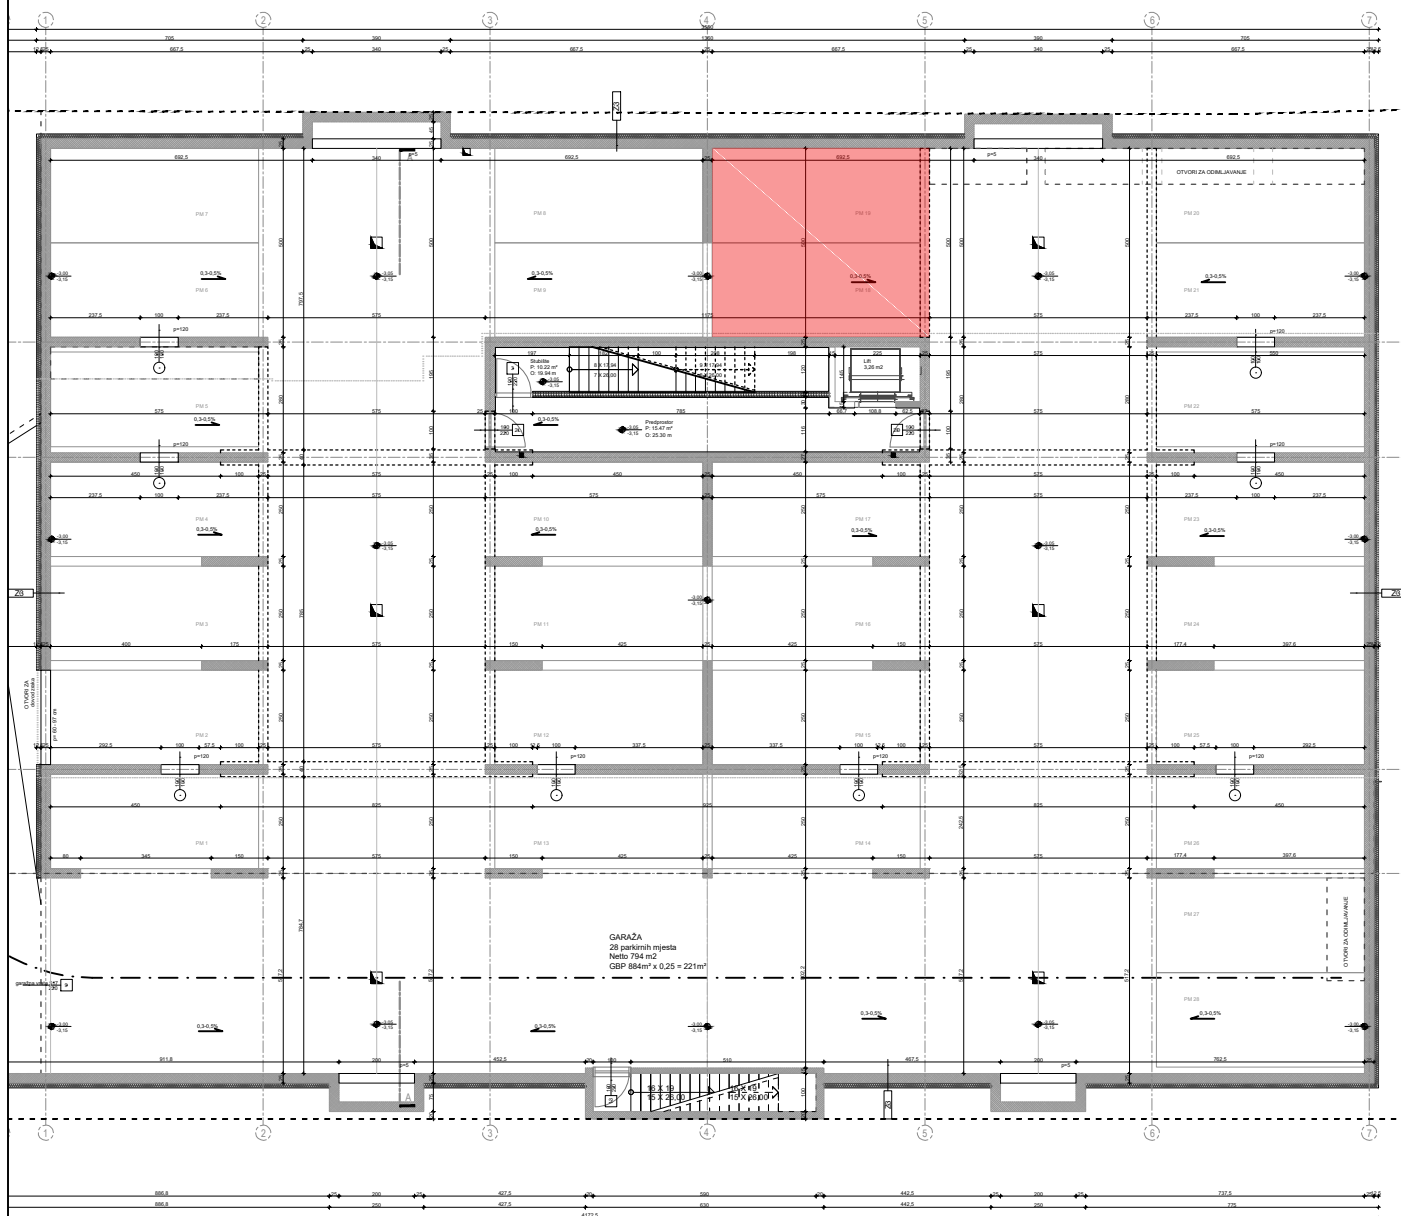

STAN 303-V3 - PARKIRNO MJESTO U GARAJI

0 1 3 6 10M 1:200

